




 4133 SHORELINE DRIVE
 EARTH CITY, MO 63045
 1-800-456-5464
 www.portaking.com


TITLE: SECURITY BUILDING 13 – PLAN VIEW

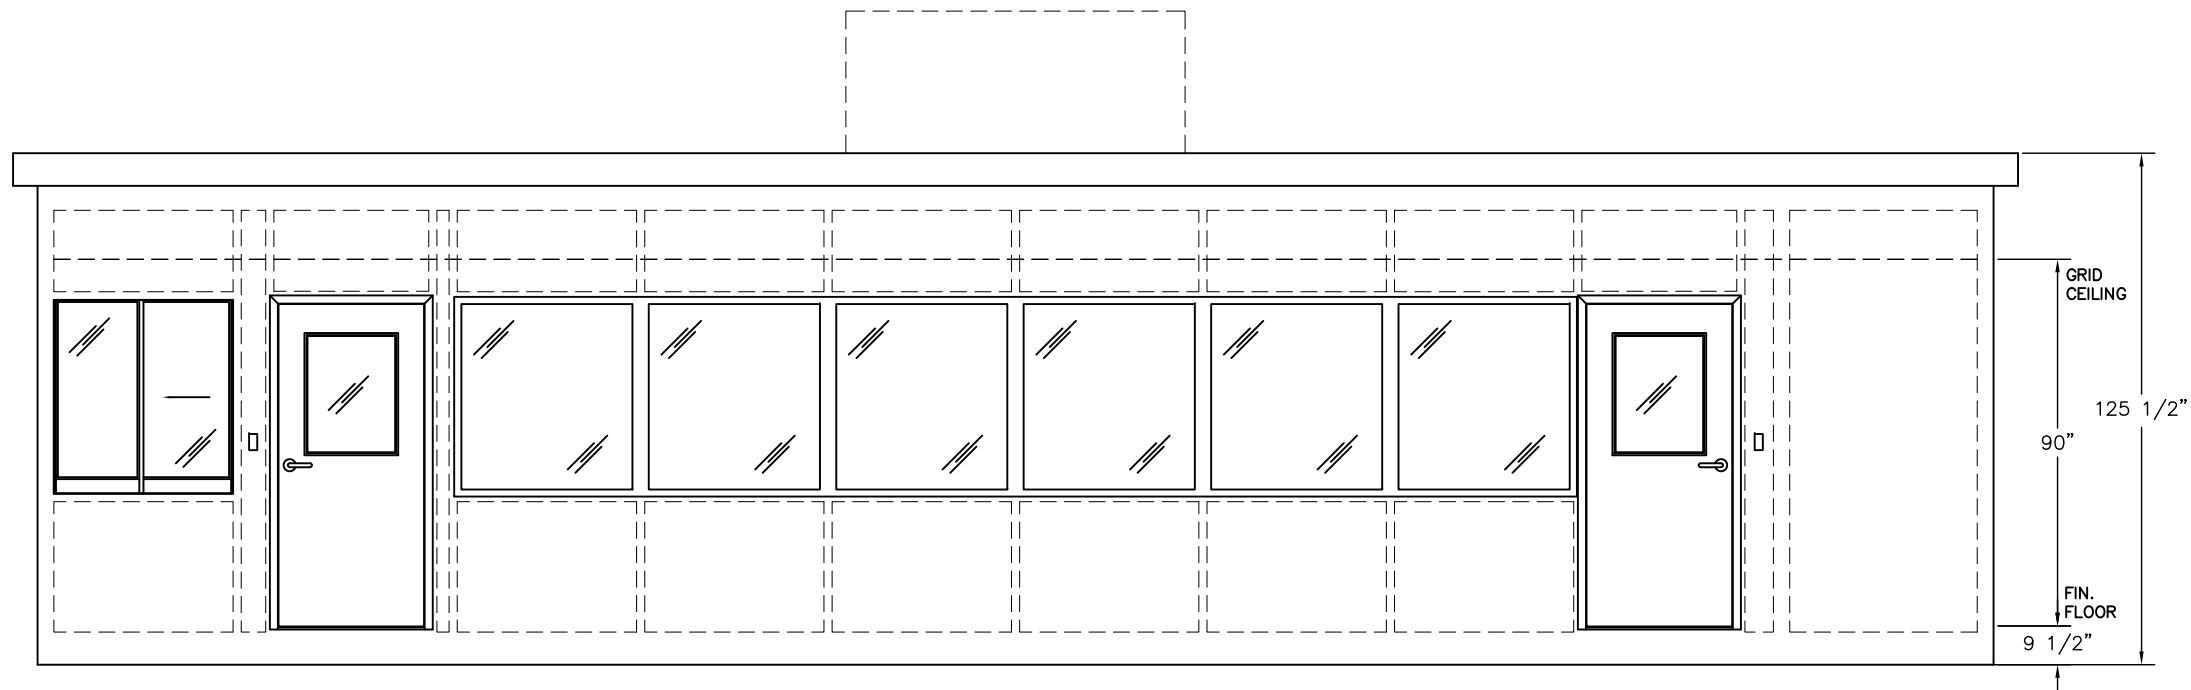


ELEVATION A

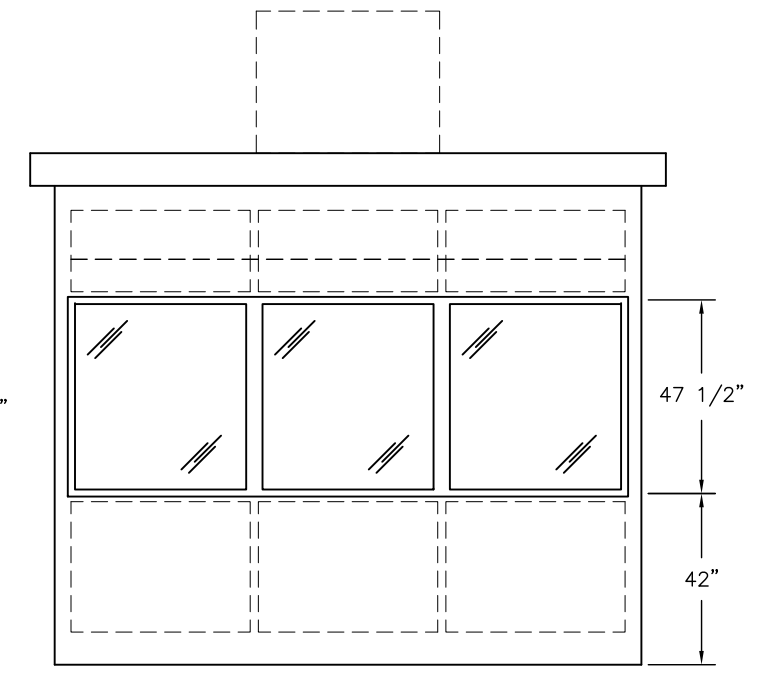

ELEVATION B

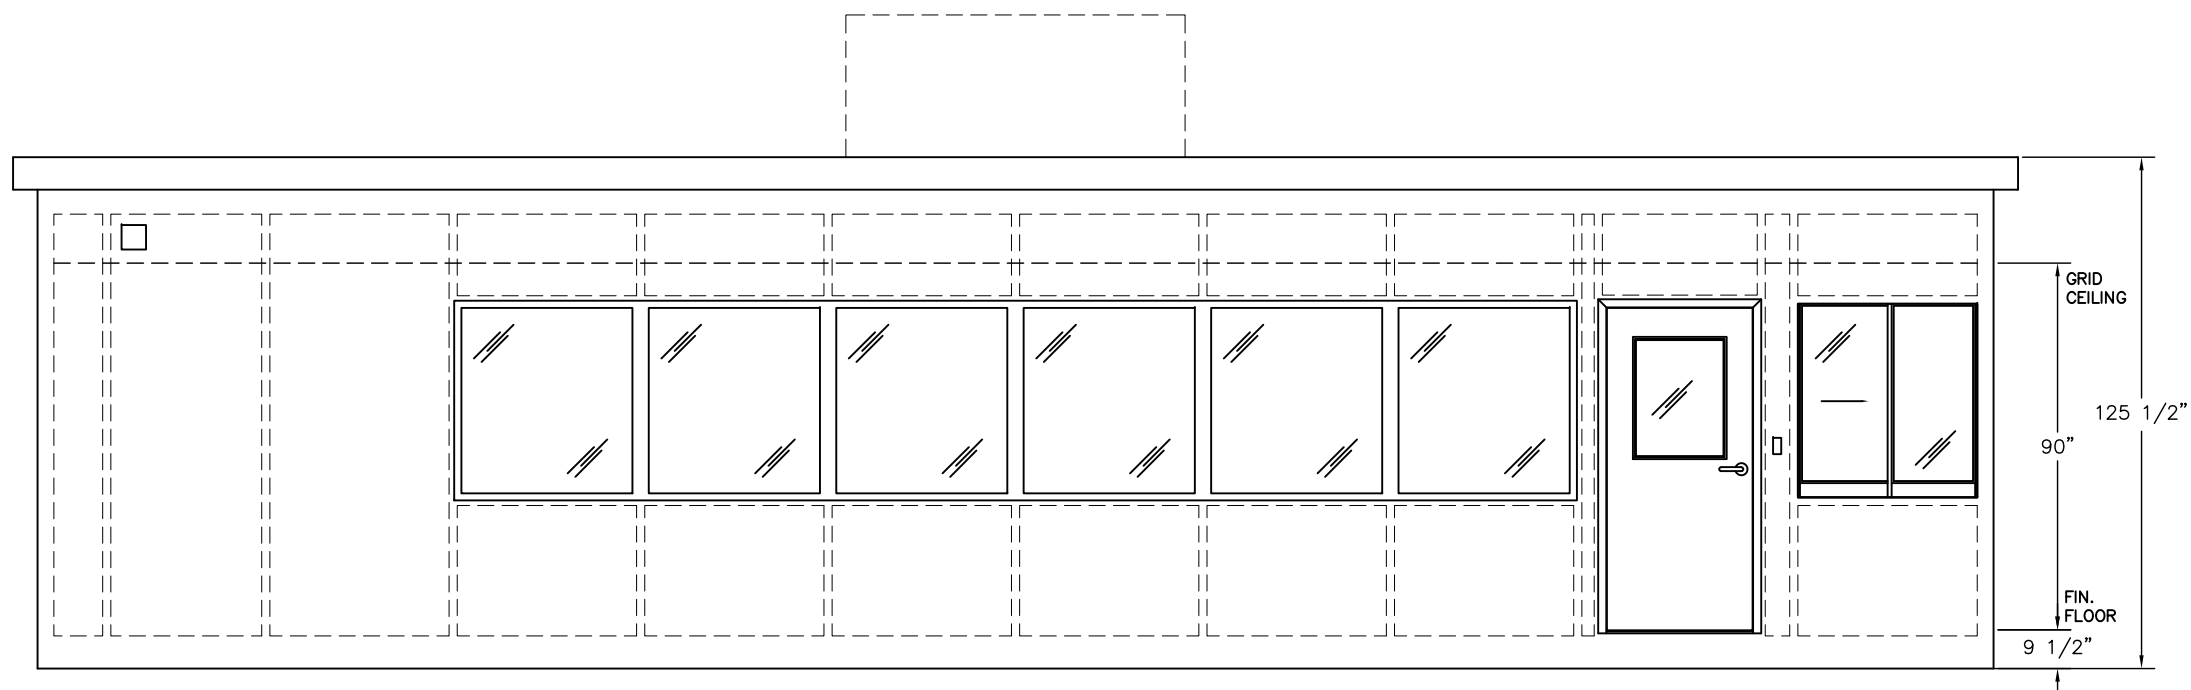

ELEVATION C

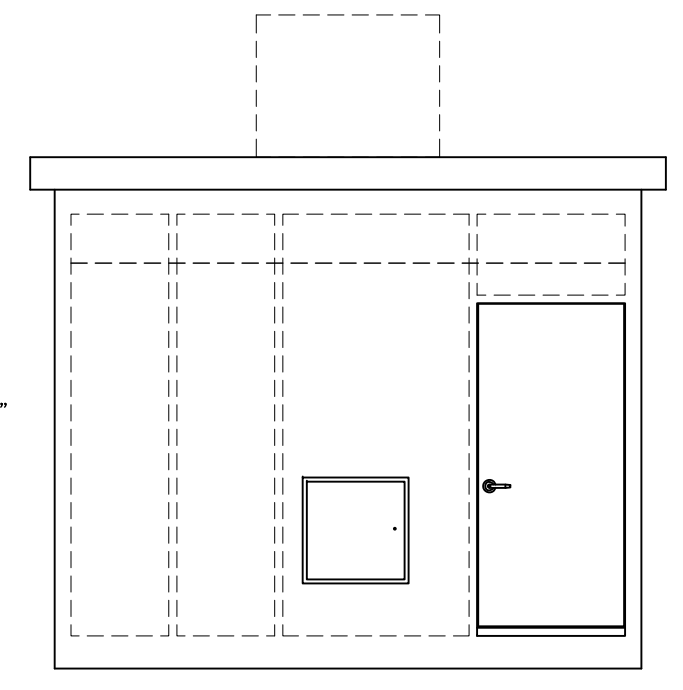

ELEVATION D